


(Sheet 64)

34 (Sheet 60)

Sec. 26 Sec. 25 Sec. 36

Sec. 27 Sec. 26 Sec. 35

Sec. 35 Sec. 36 Sec. 27

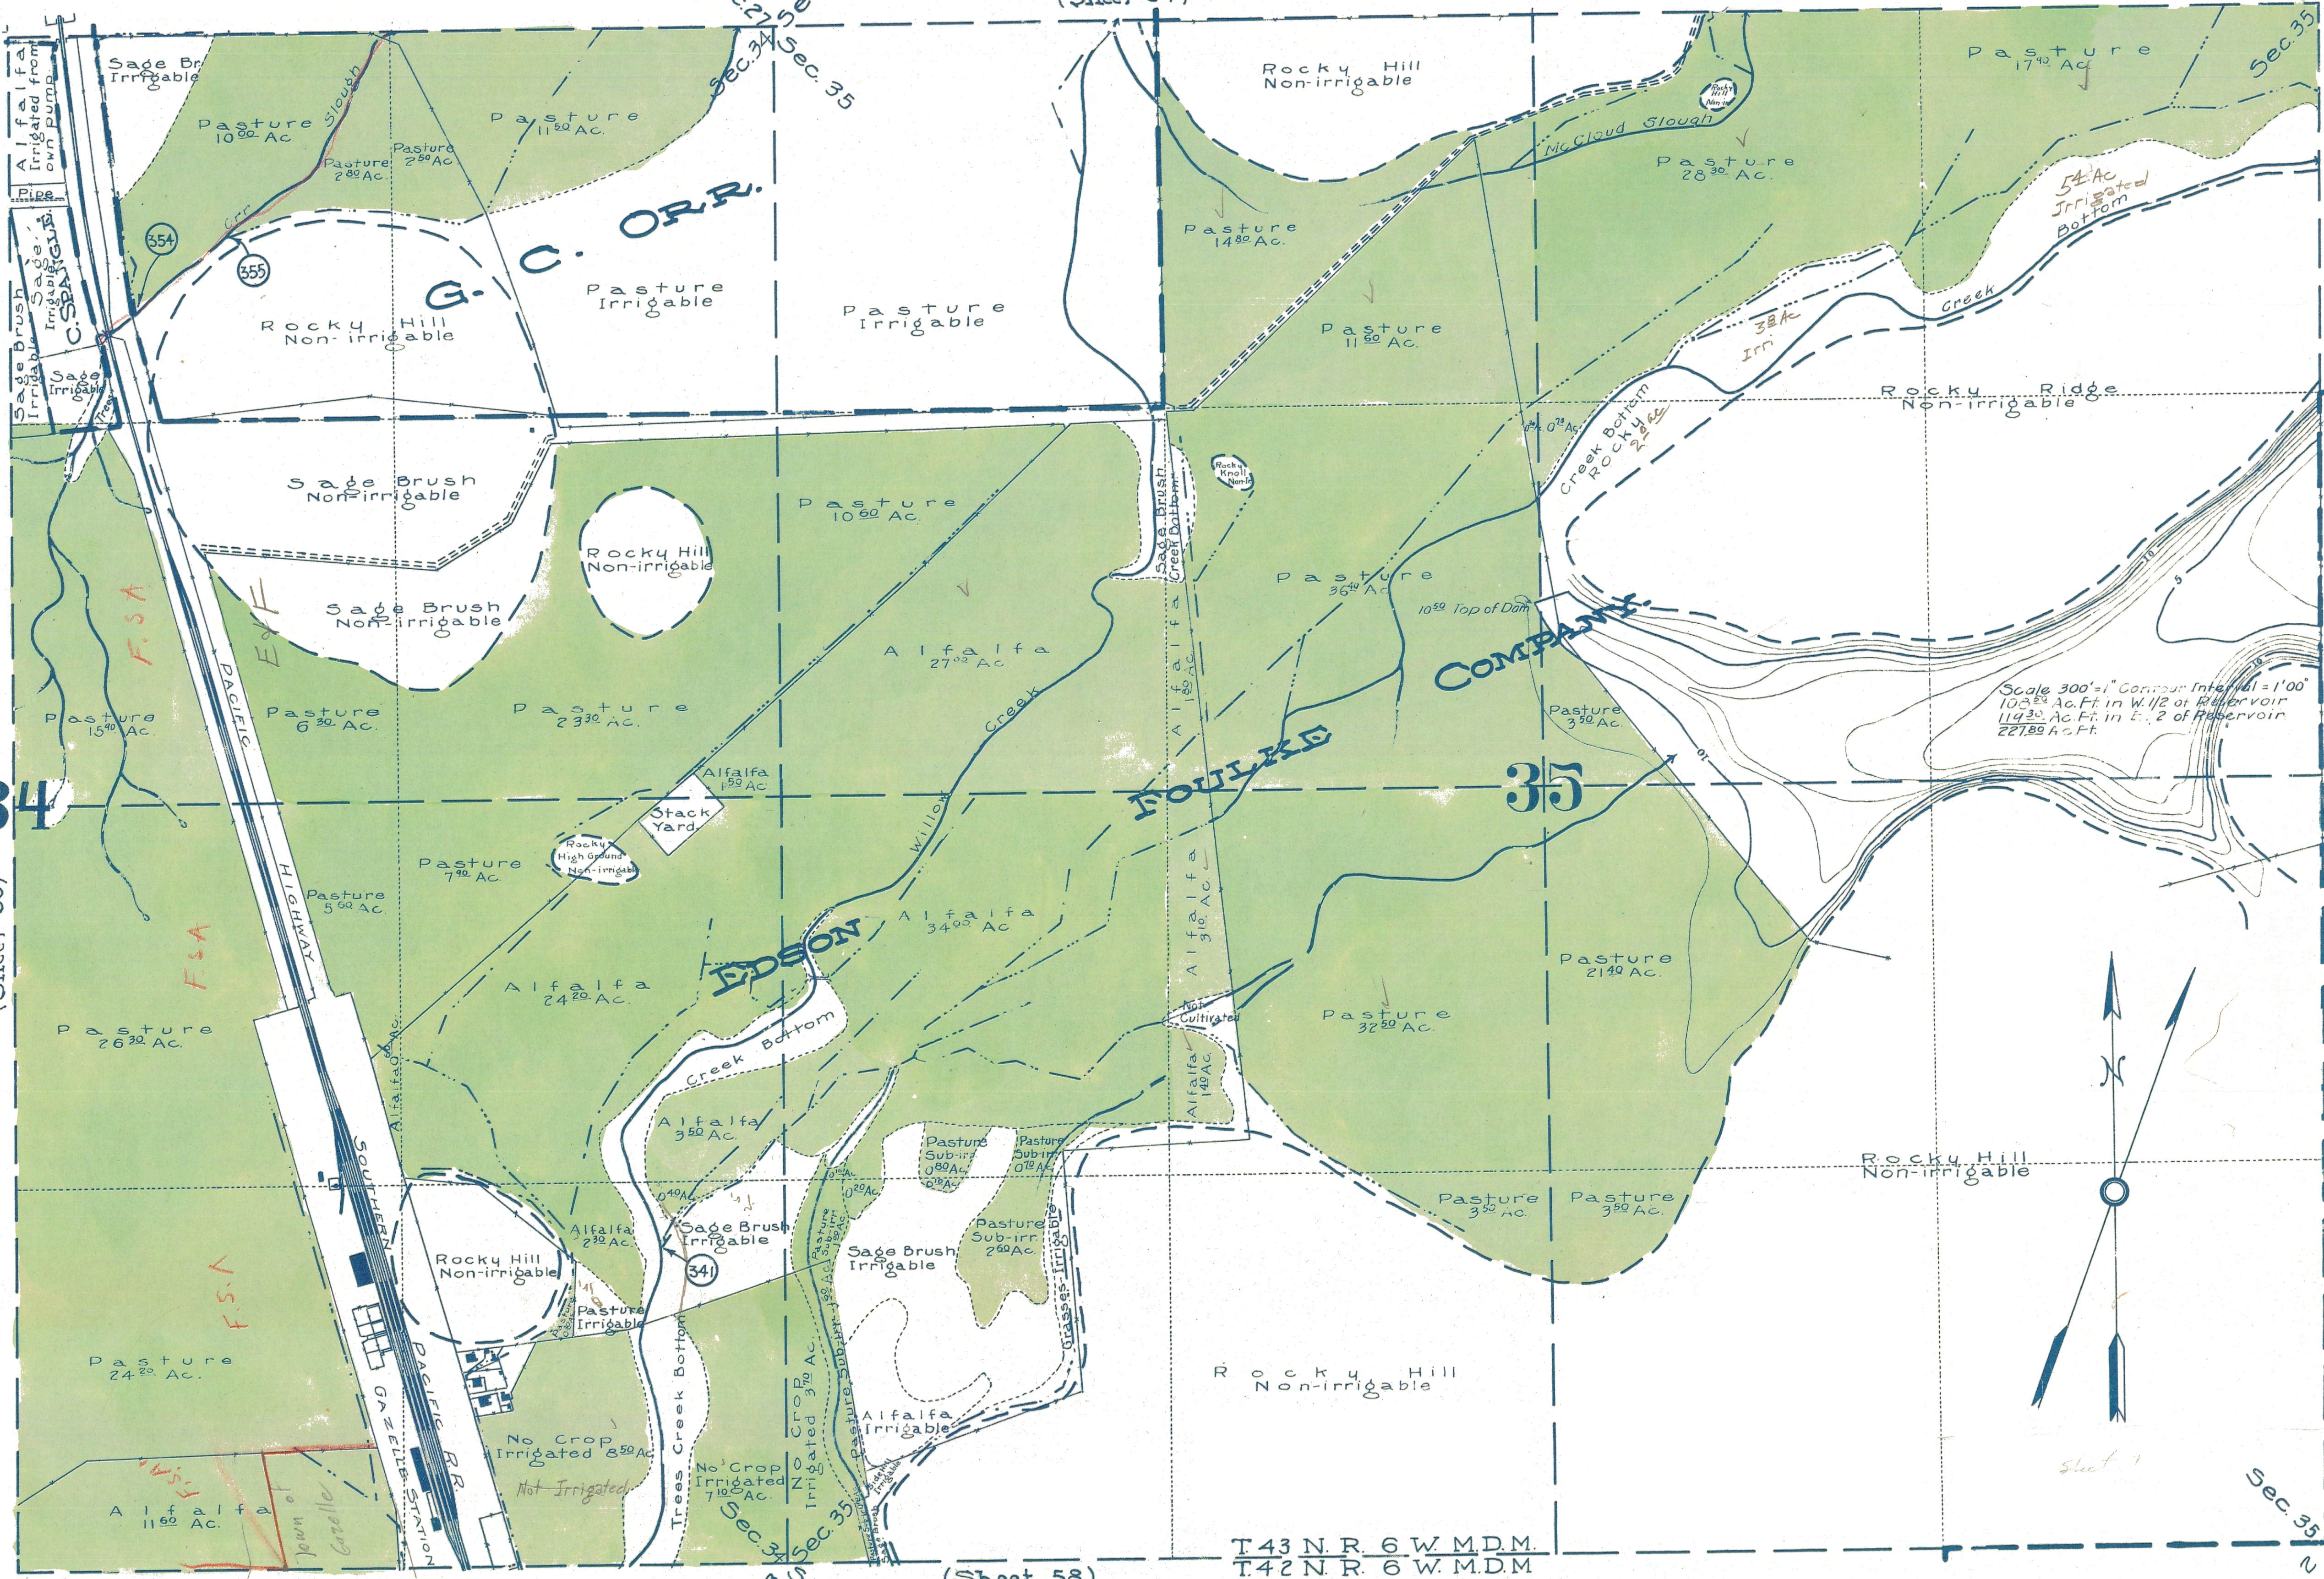

Scale 300'-1" Contour Interval = 1'00'
103.82 Ac. Ft. in Will. of Reservoir
114.32 Ac. Ft. in E. 2 of Reservoir
227.82 Ac. Ft.

(Sheet 58)

T.43 N. R. 6 W. M.D.M.
T.42 N. R. 6 W. M.D.M.

STATE OF CALIFORNIA
DEPARTMENT OF PUBLIC WORKS
DIVISION OF WATER RIGHTS
**LANDS IRRIGATED FROM SHASTA RIVER
AND TRIBUTARIES**
SISKIYOU COUNTY CALIFORNIA
SHOWN BY A
PLANE TABLE SURVEY

M.D. 5317

SCALE 1" = 300 FT.

1923